
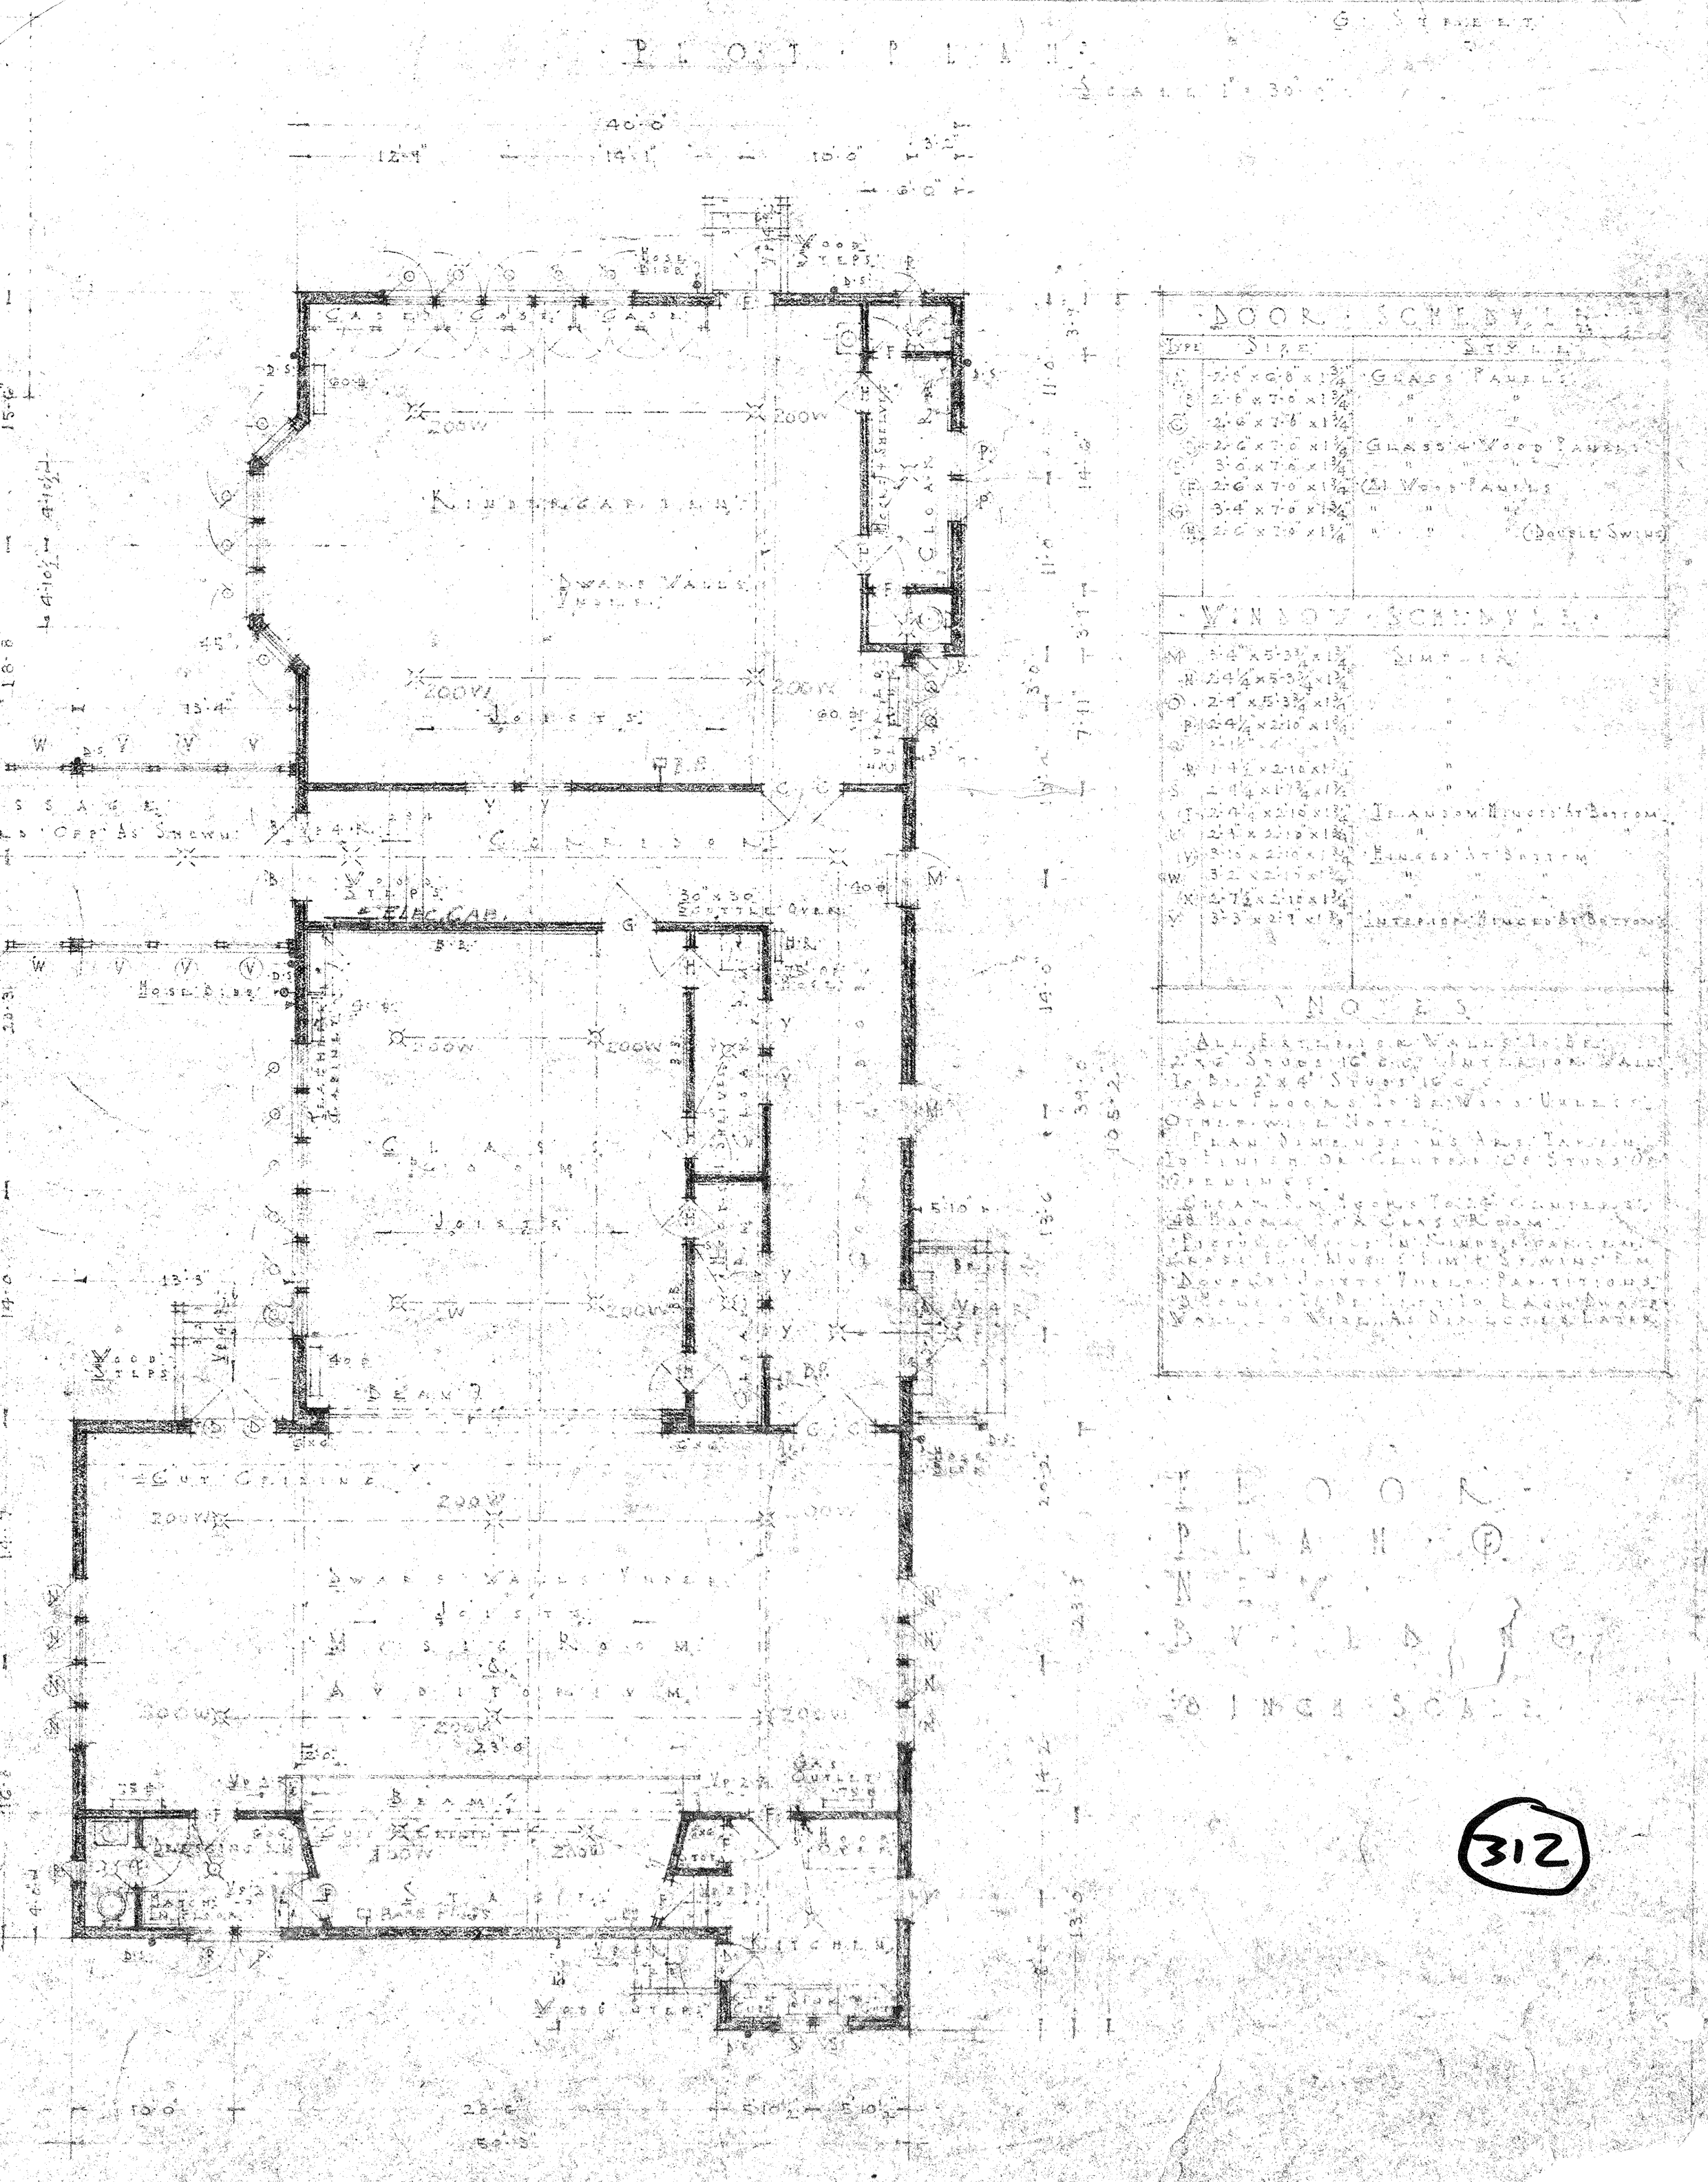


FIRST FLOOR PLAN  
Existing Building

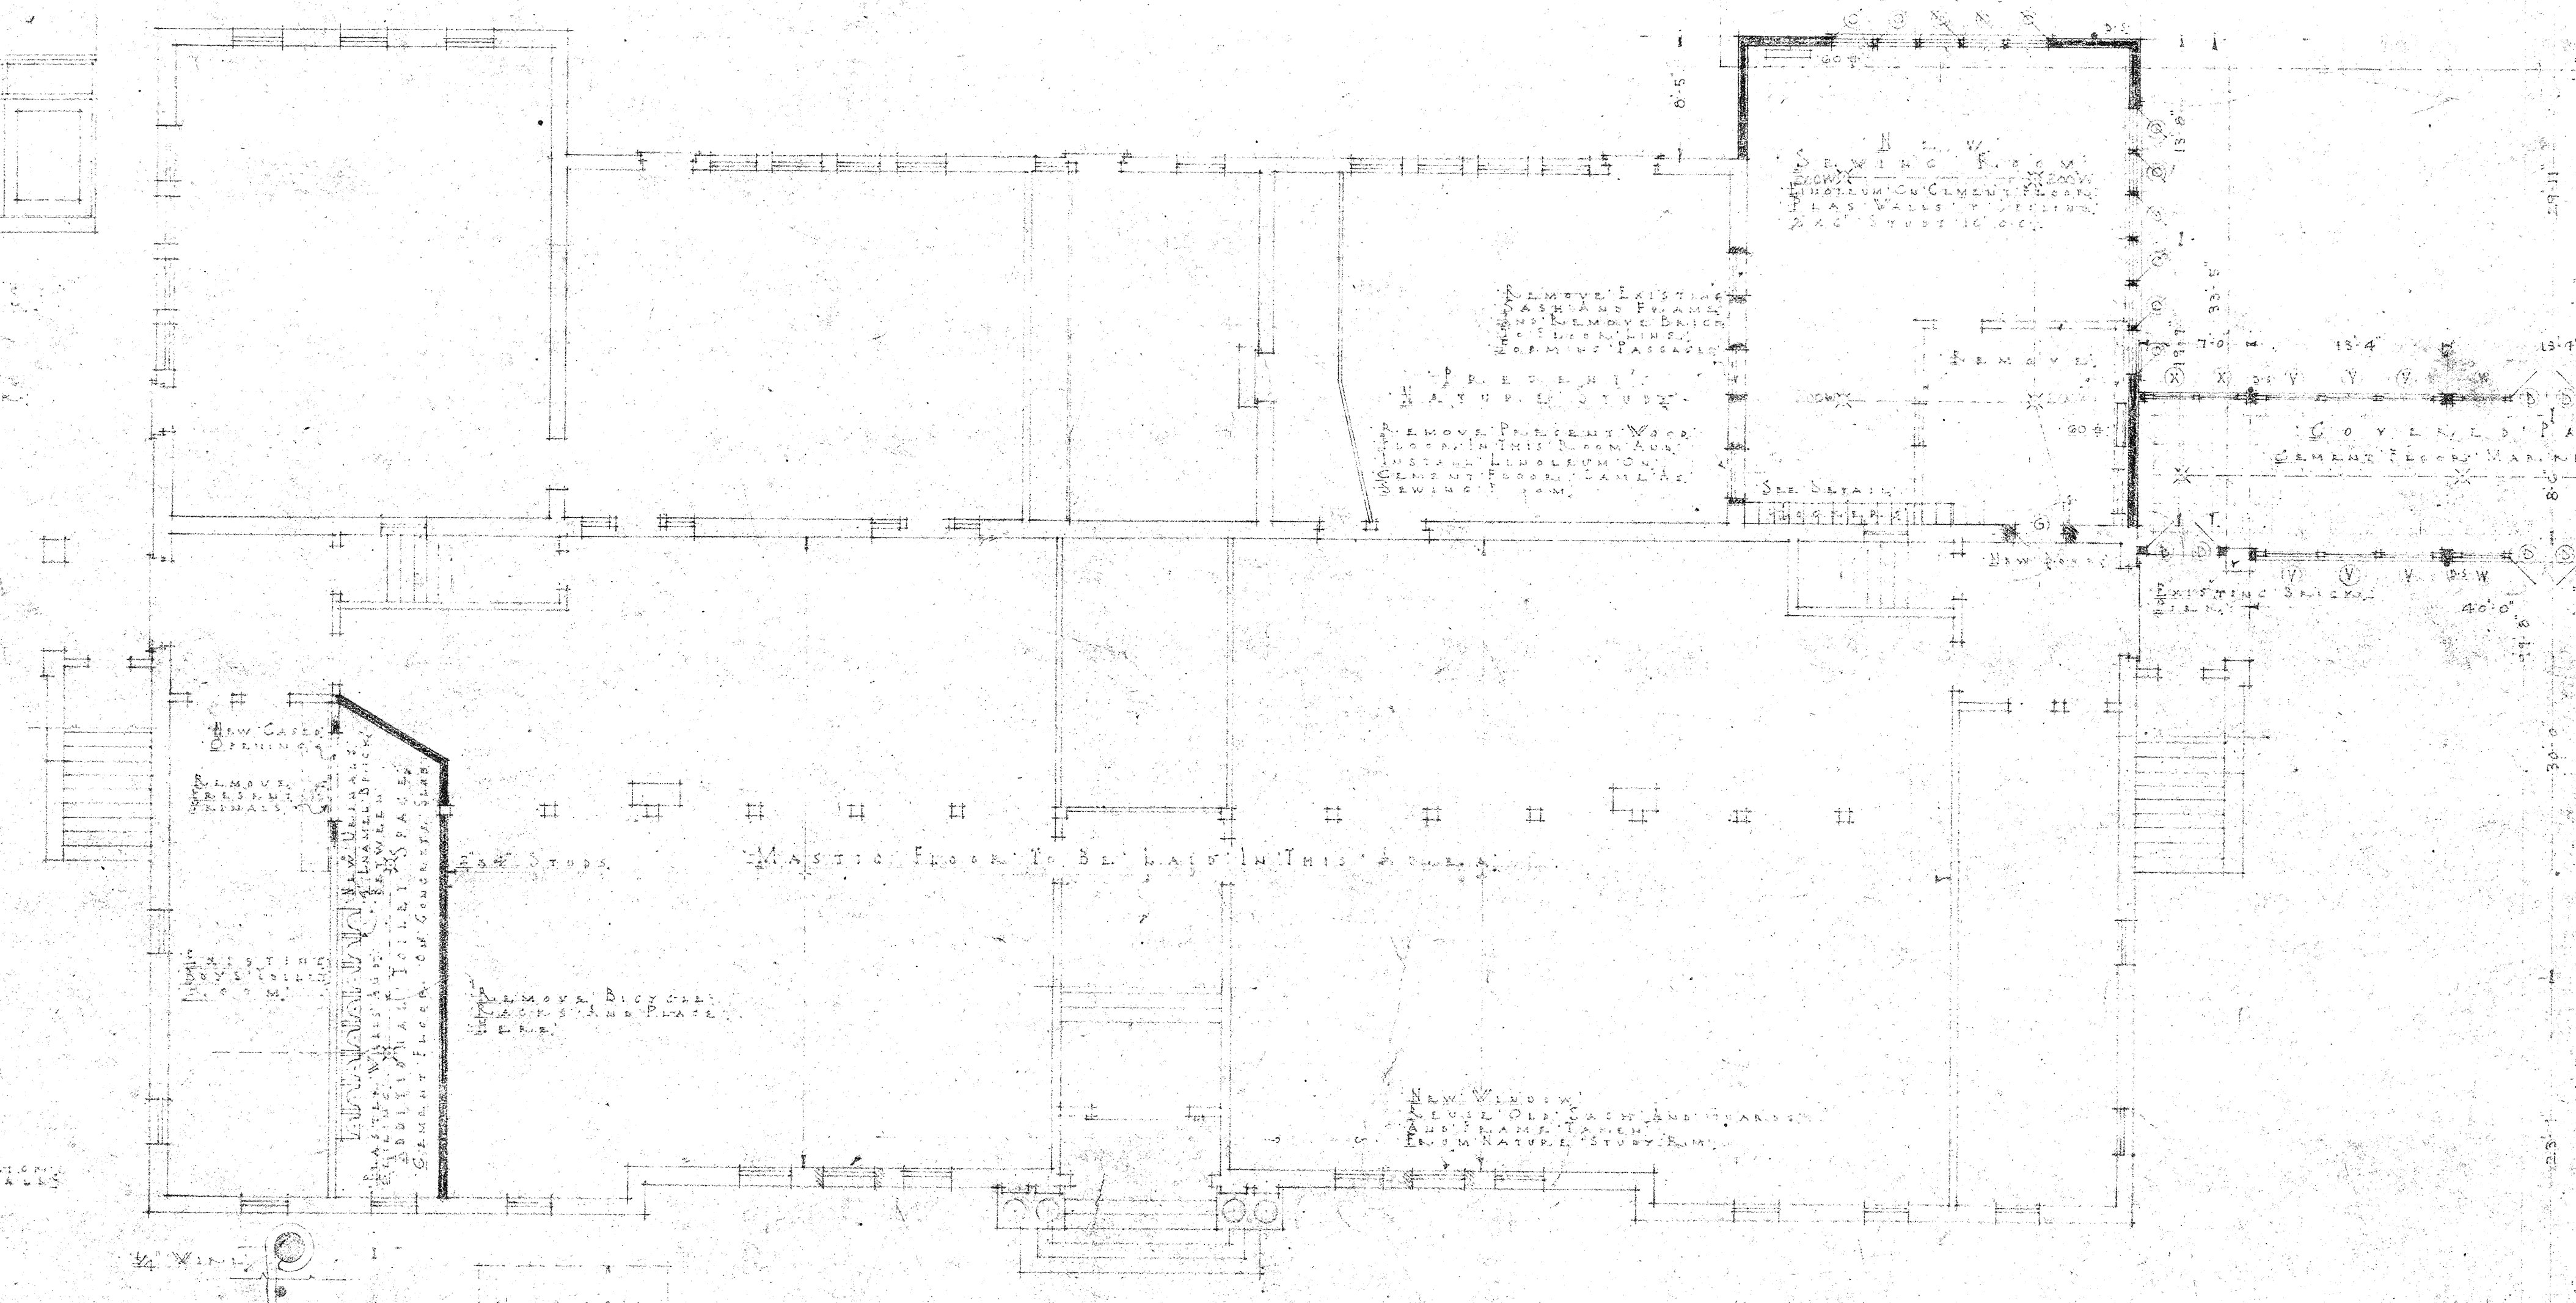



